




# 换地图

街区番号 11

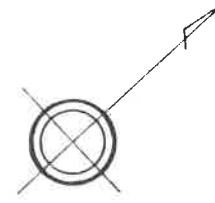


1:500

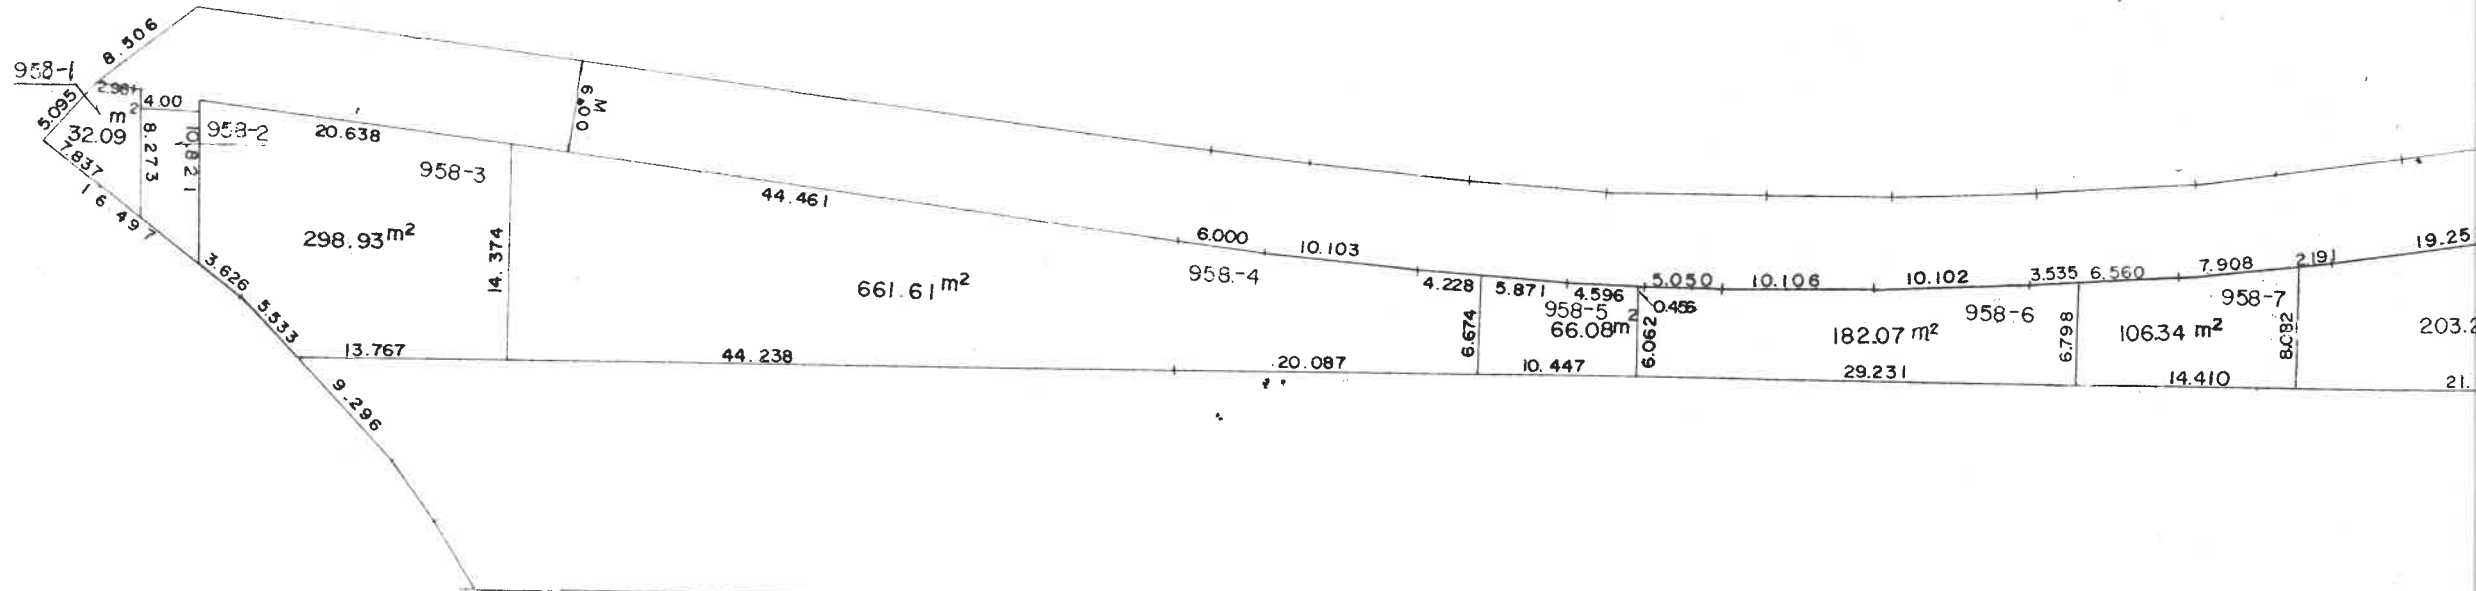

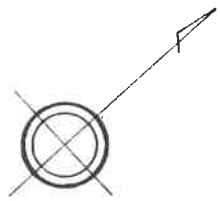

街区番号 11 11-1


1 : 500

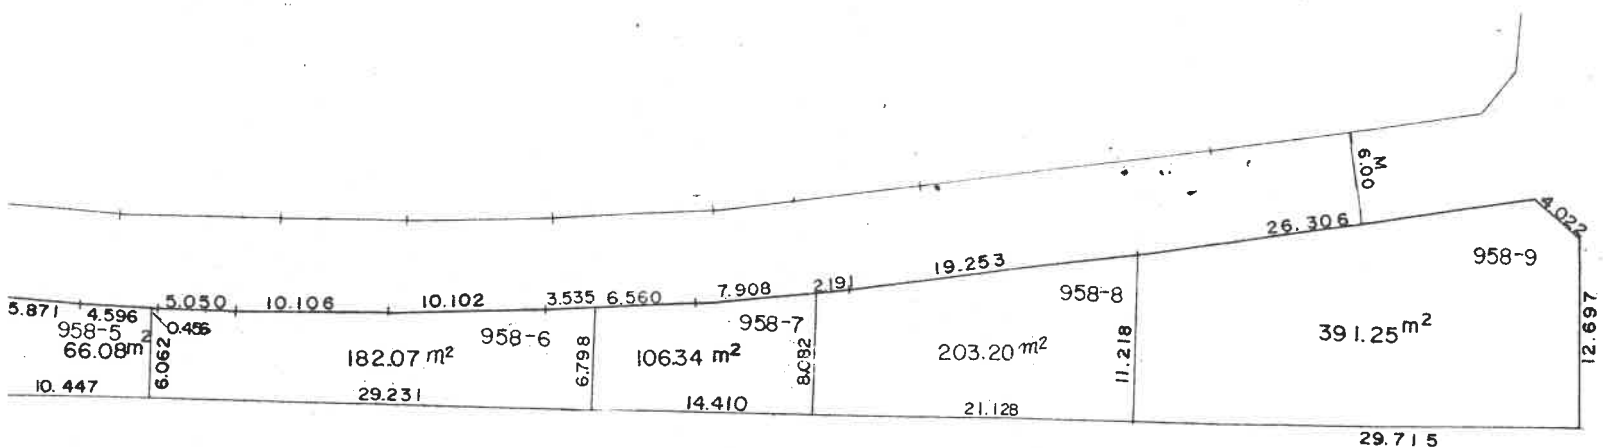


凡 例	
	換地処分地


# 换地图

街区番号 12

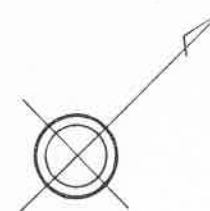


1 : 500

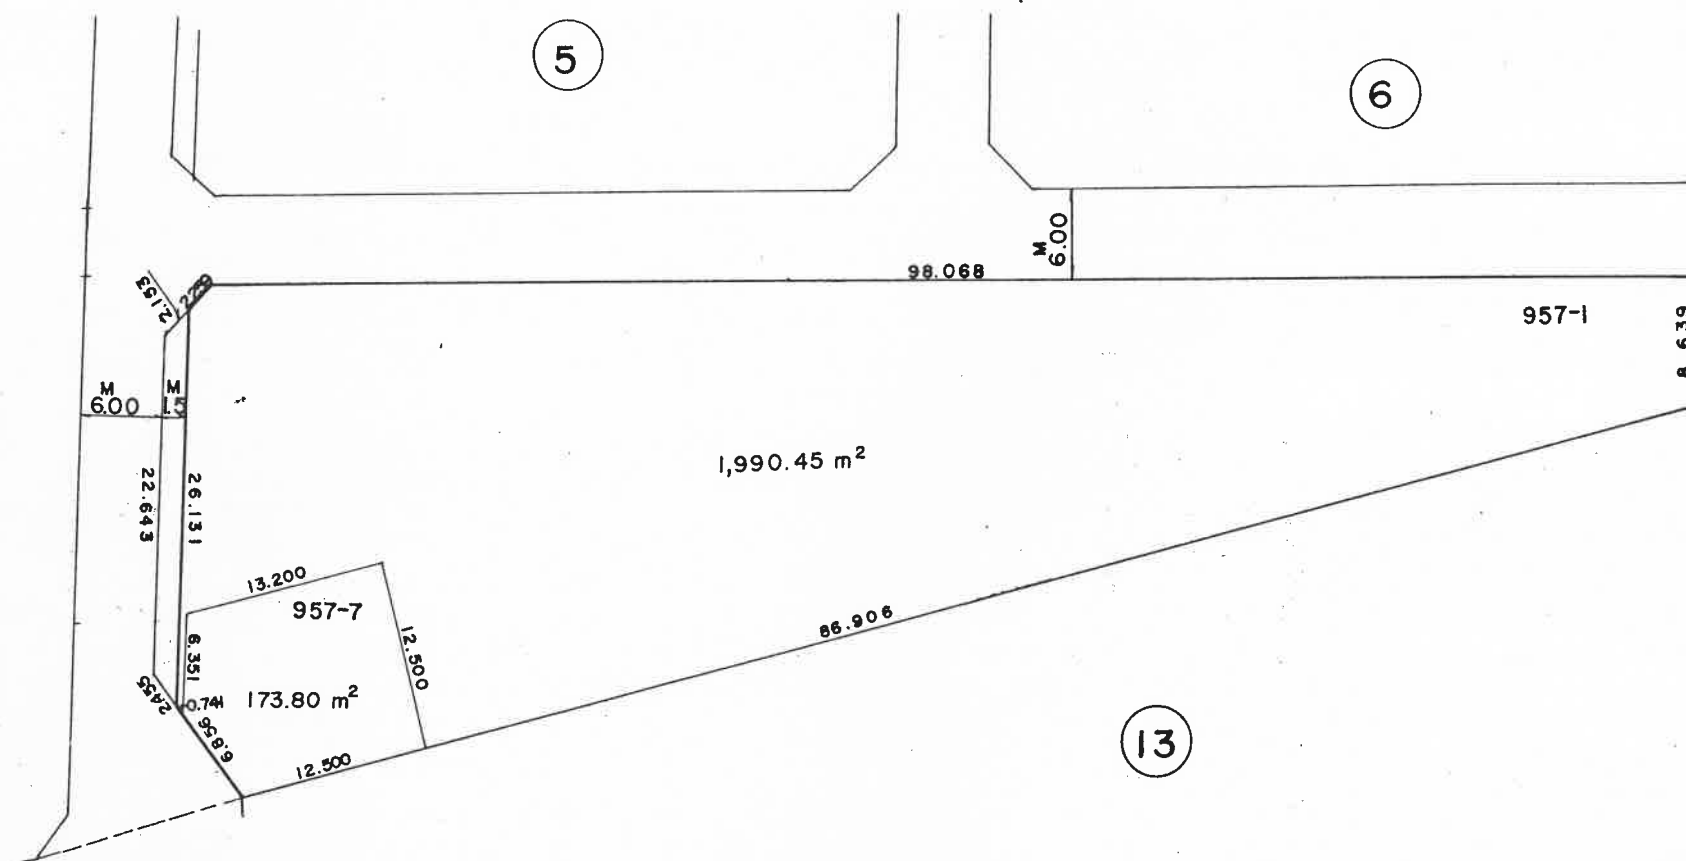


凡 例	
	换地处分地

# 换地图

街区番号 13

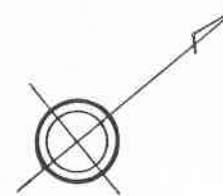

1 : 500

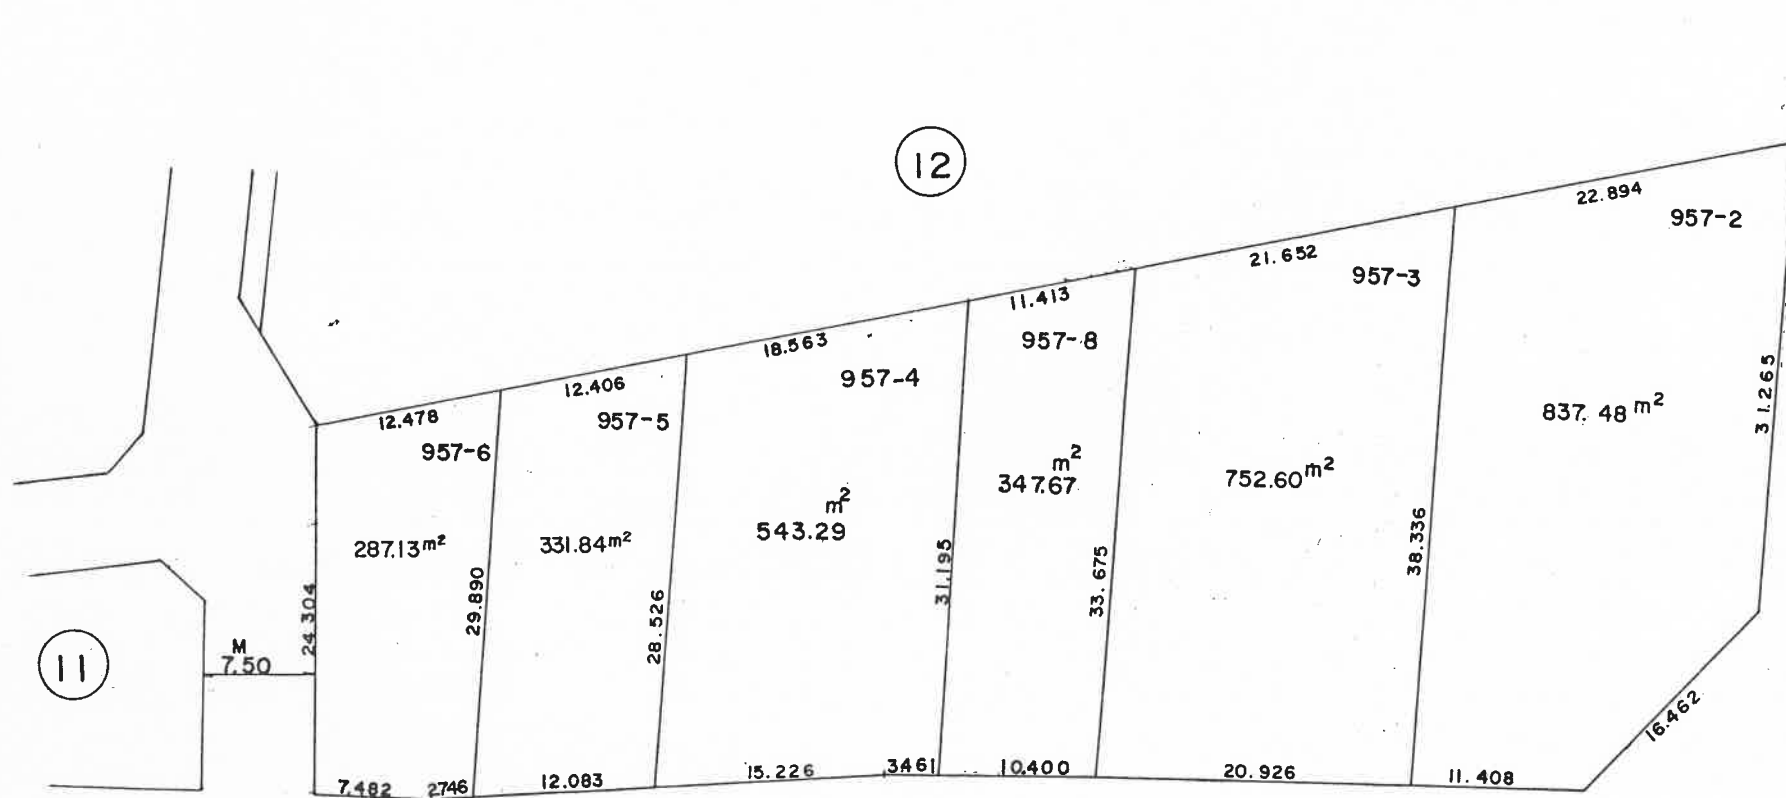

凡	例
[ ]	换地处分地


# 换地图

街区番号 14

8

1 : 500


7

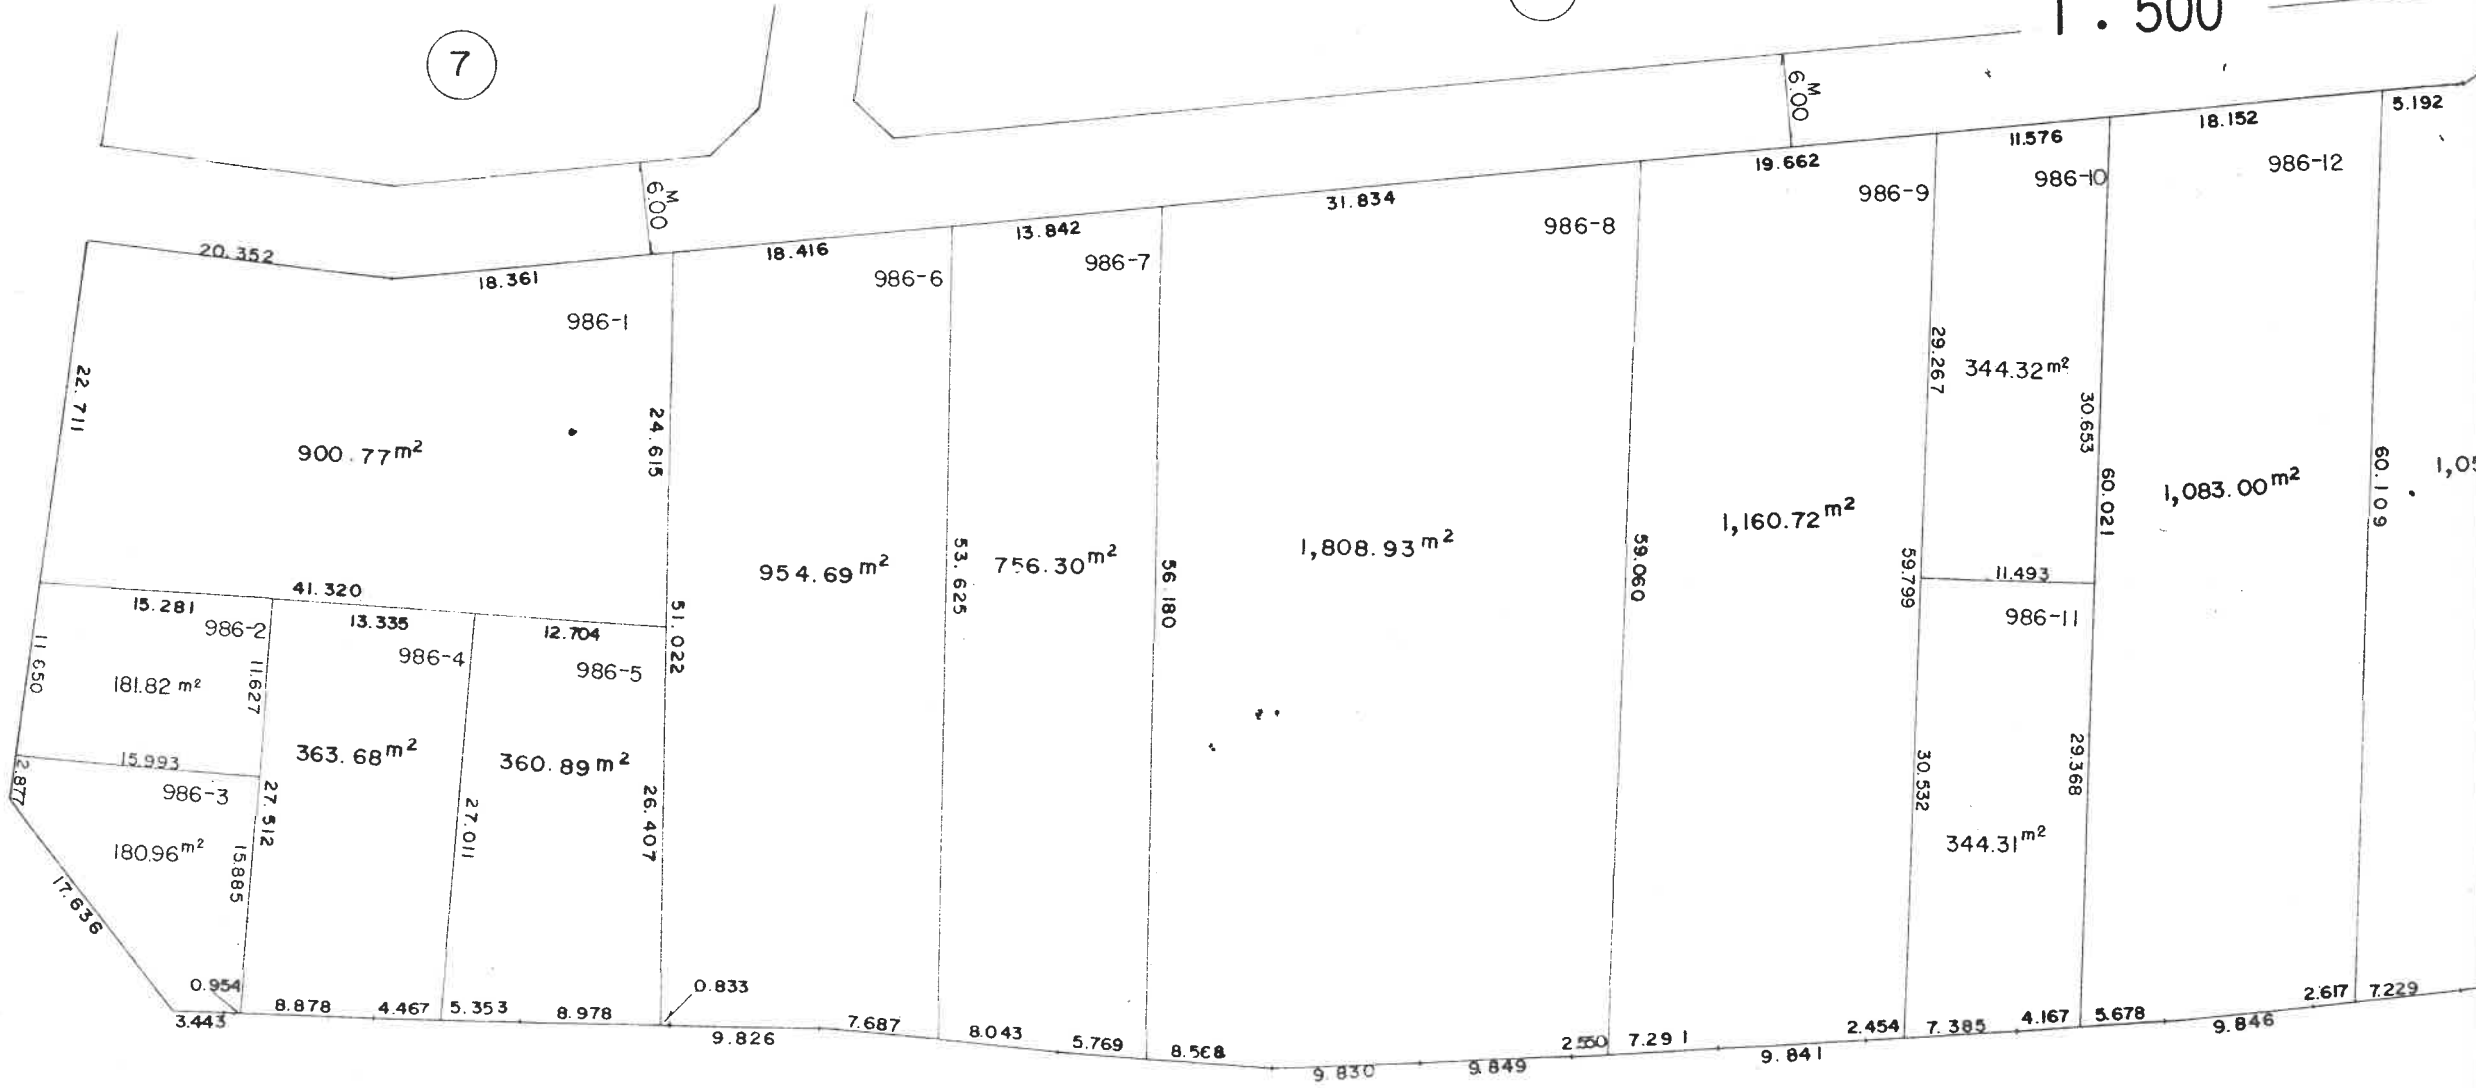

街区番号 14

1 : 500


8

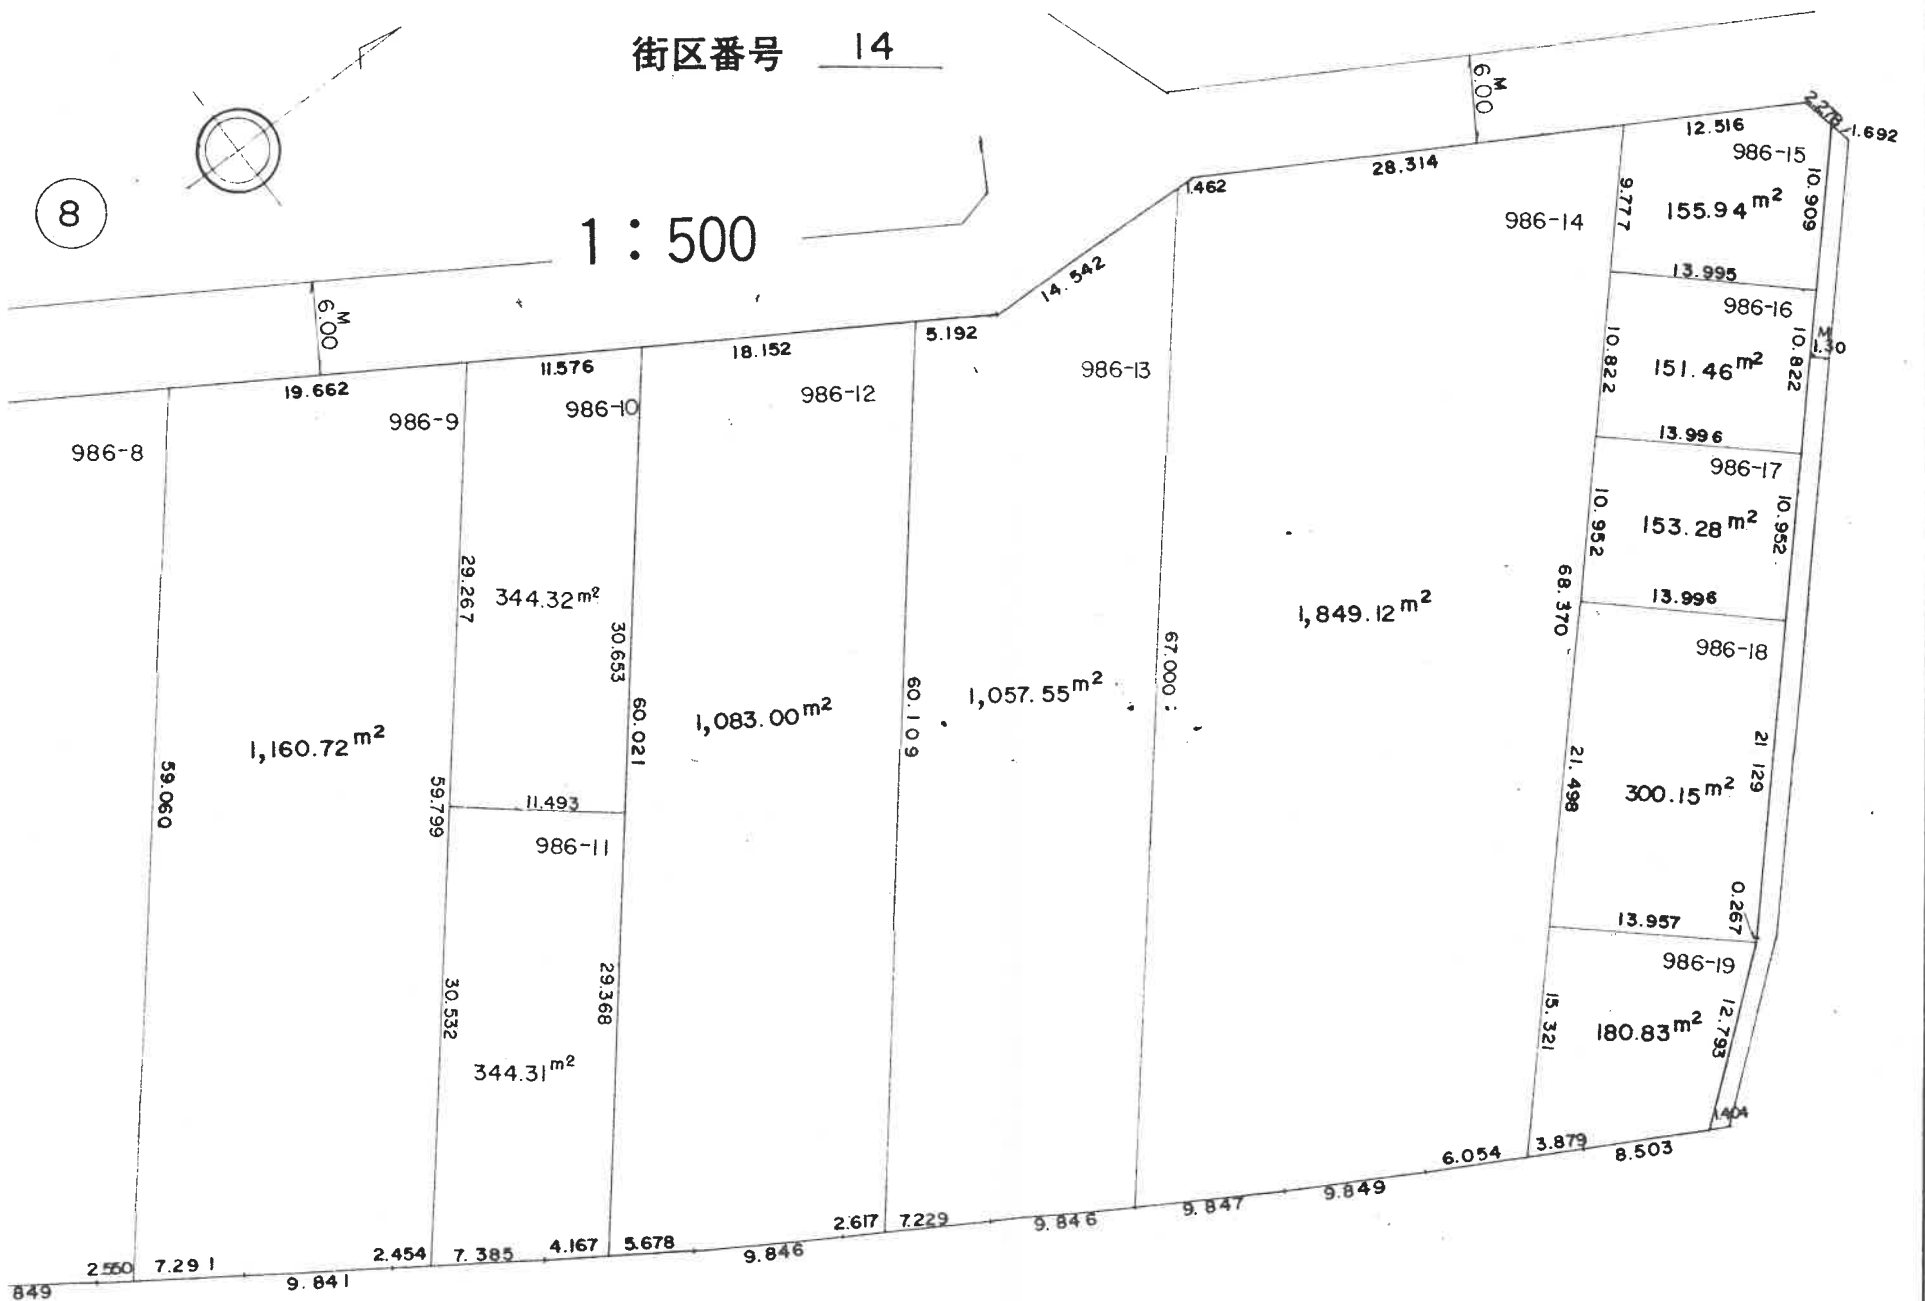

凡 例	
	換地処分地

# 換地 図

街区番号 15

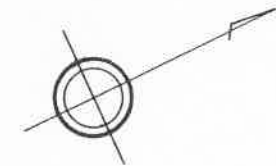

1 : 500



14


9

10


凡 例	
	換地 処分地

# 换地图

街区番号 16

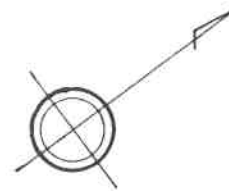


1 : 500

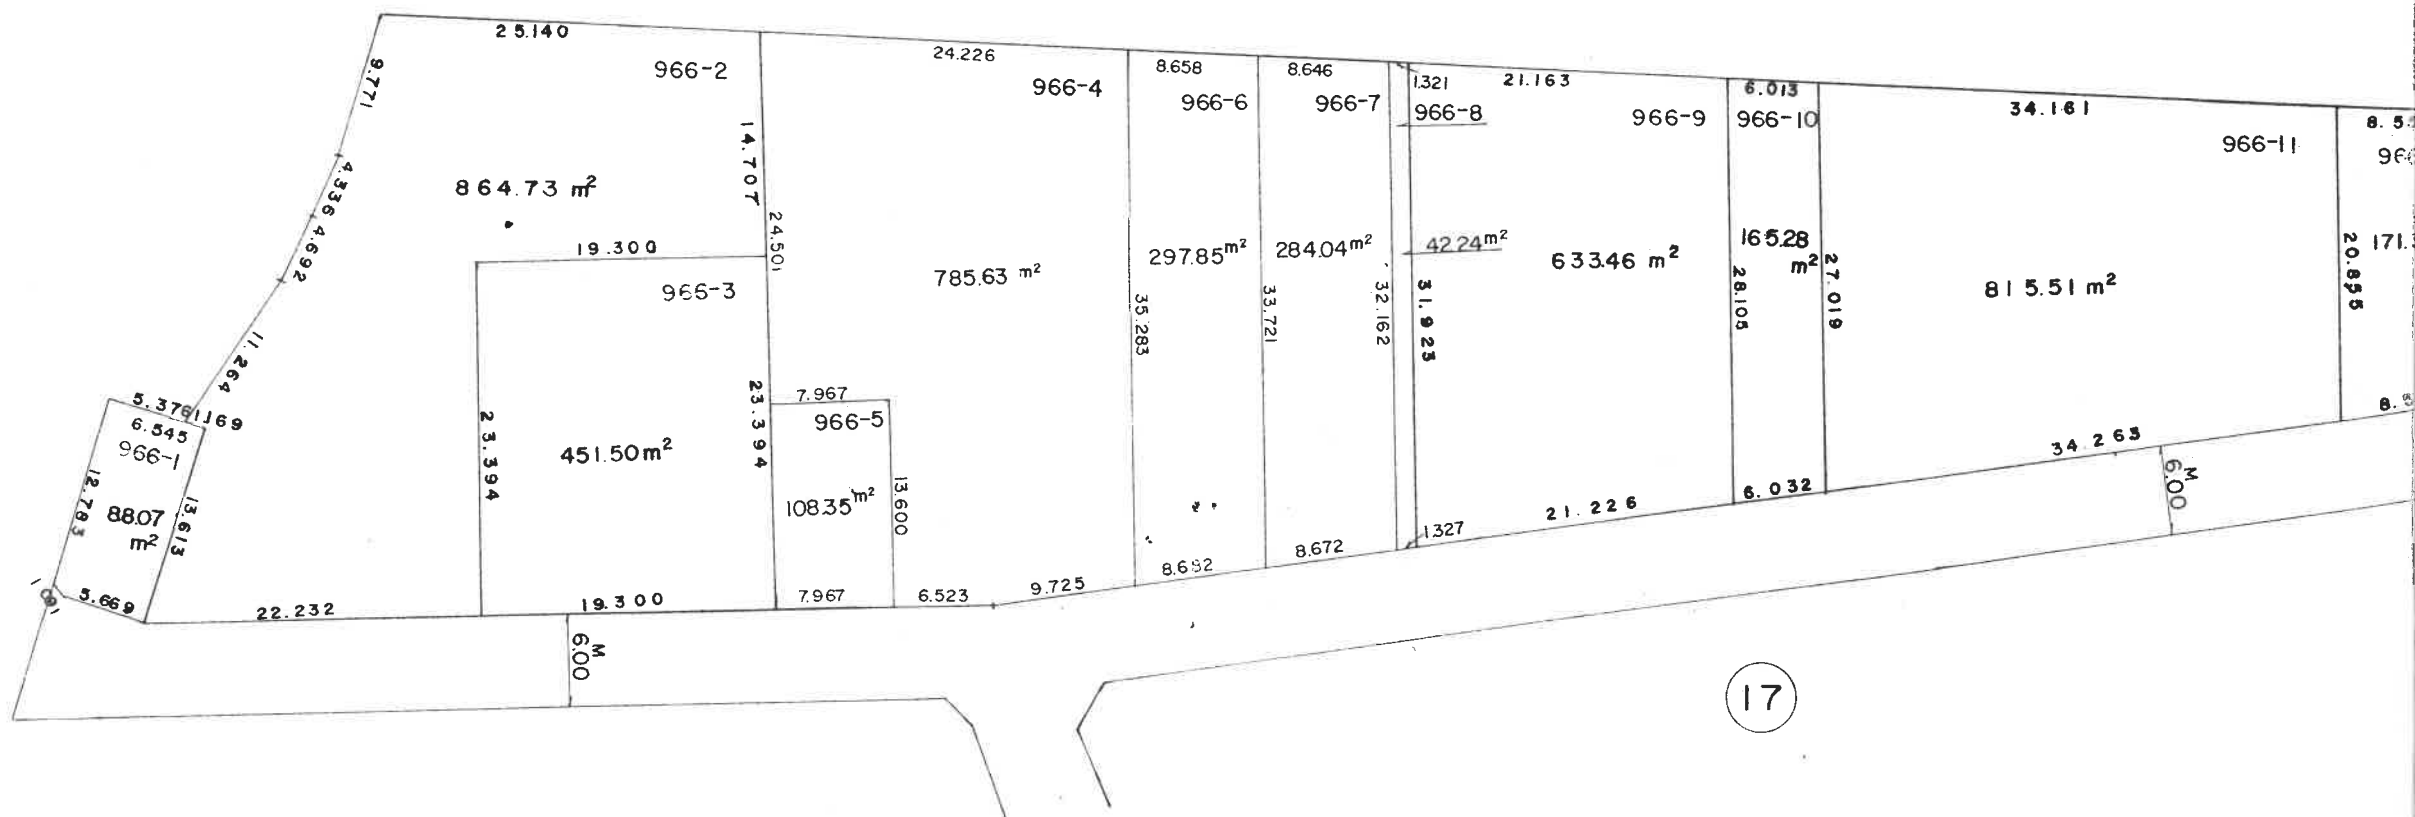


17



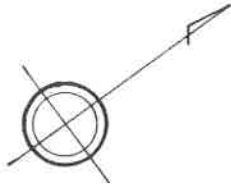

街区番号 16

1 : 500

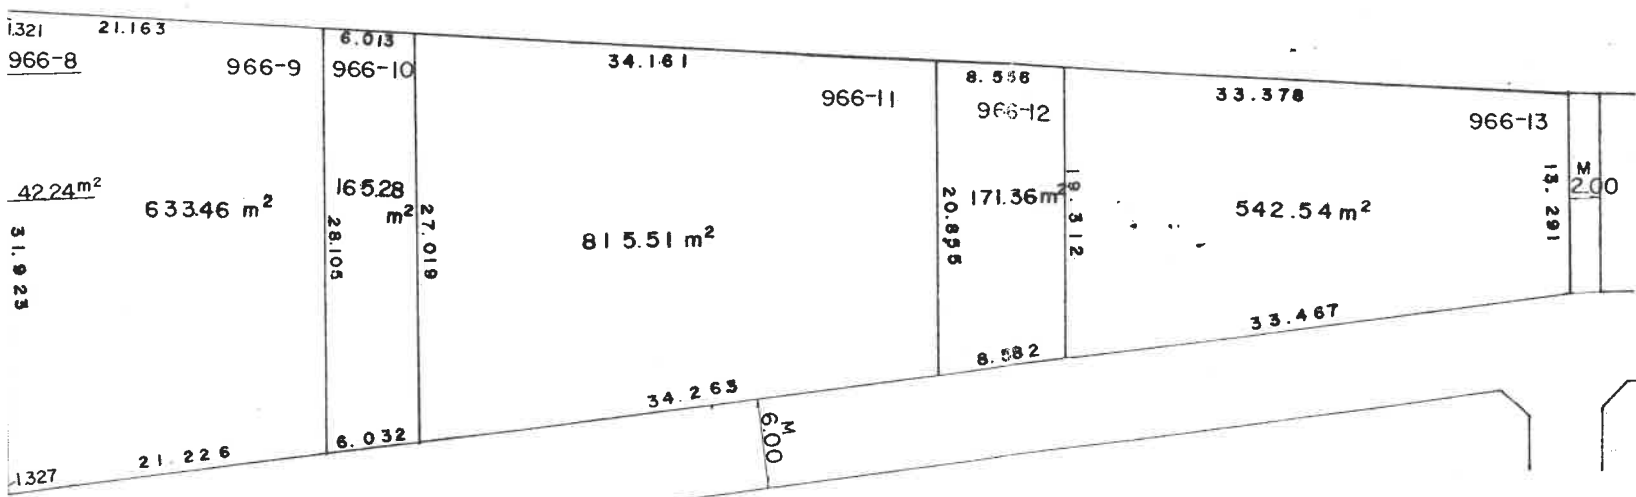


17


凡	例
	换地处分地

# 换地图

街区番号 17

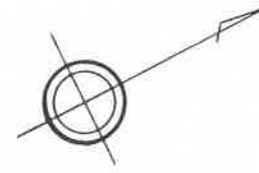


1 : 500

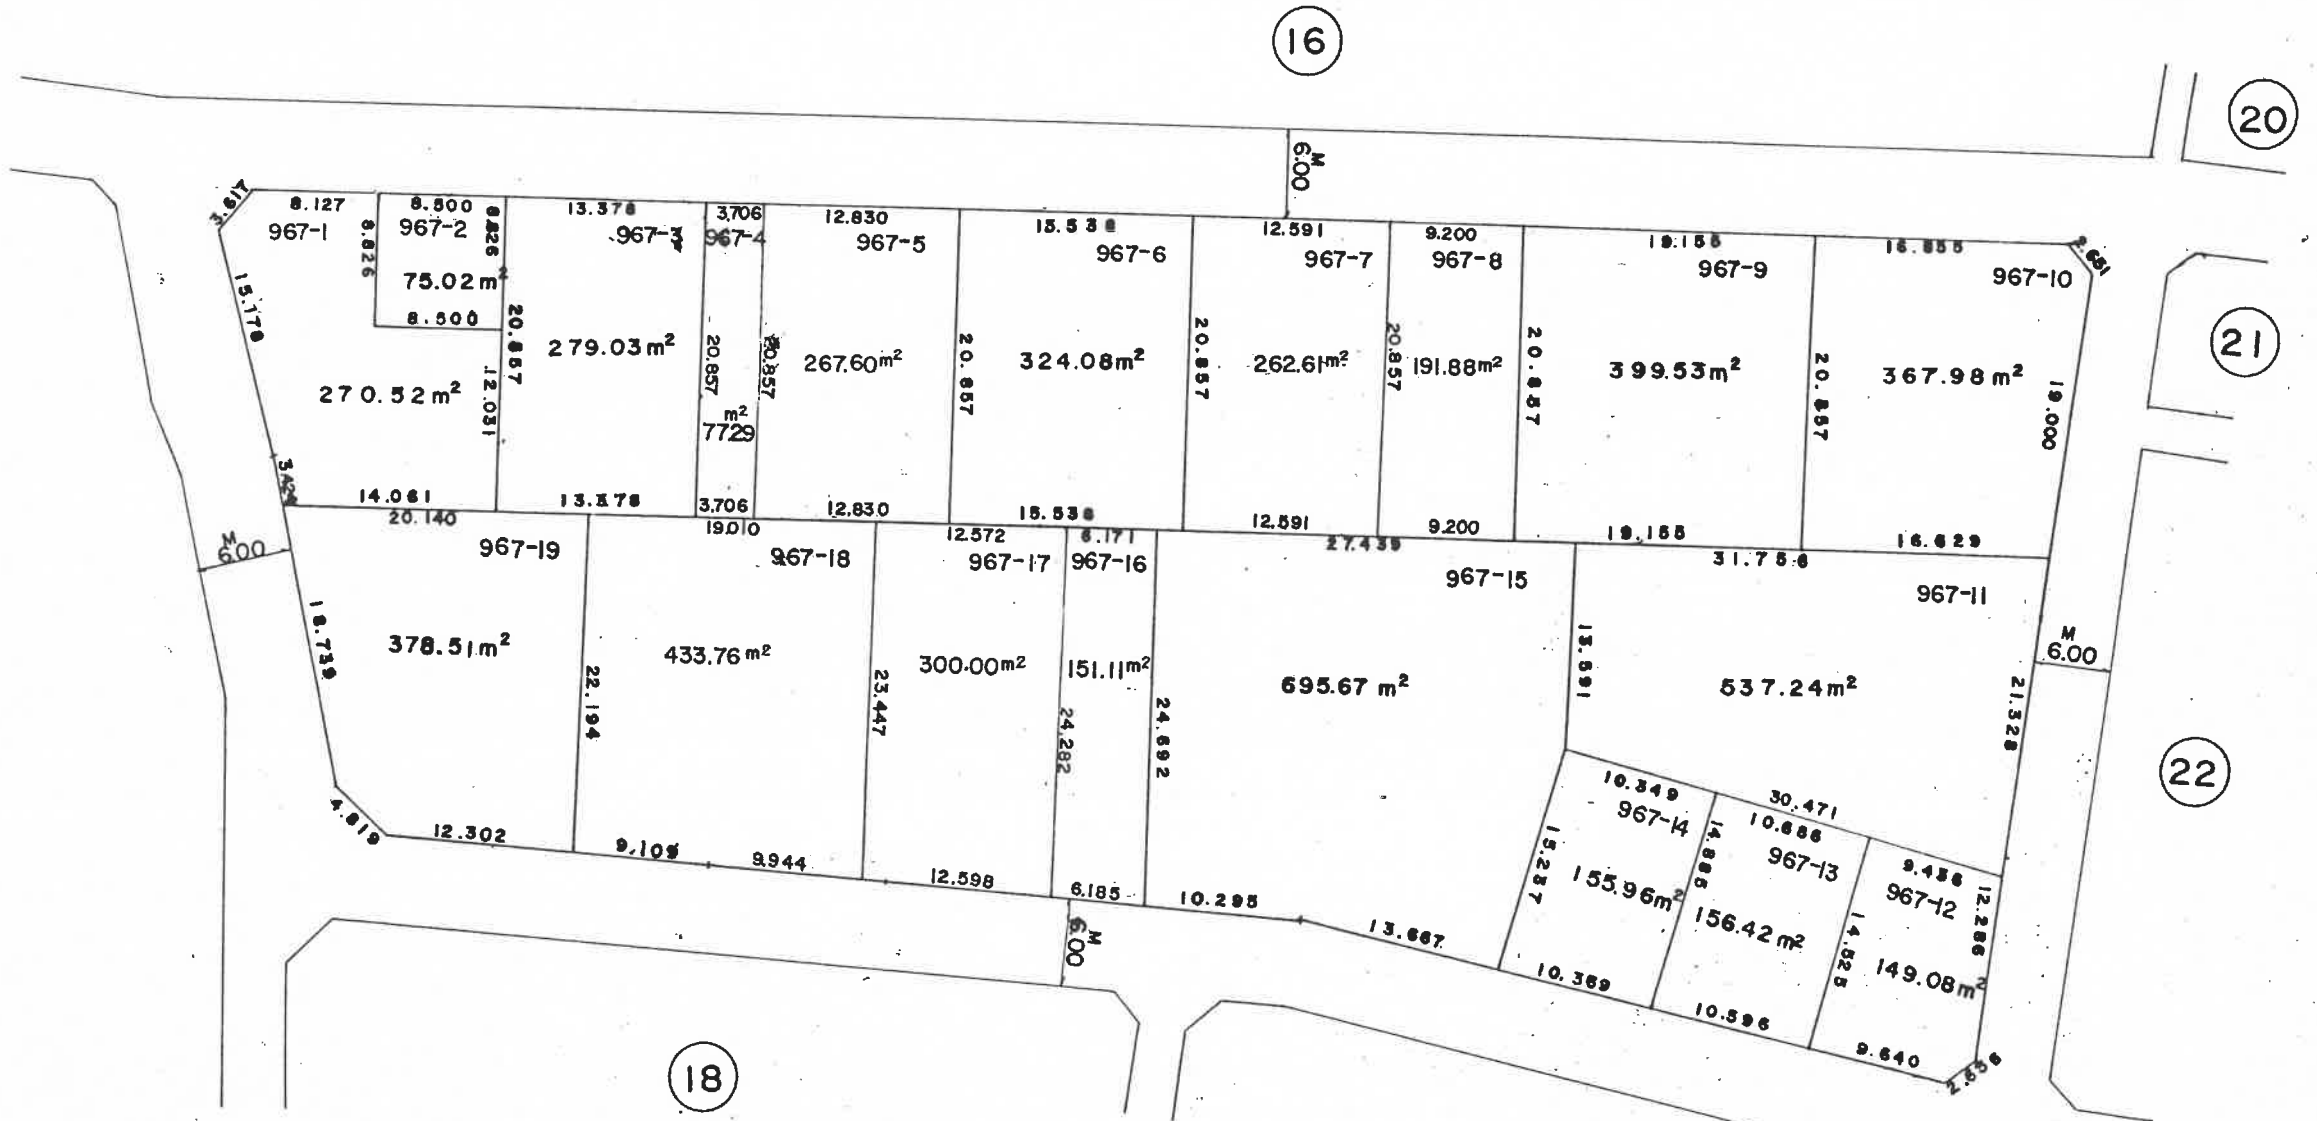


凡	例
	换地处分地

# 换地图

街区番号 18

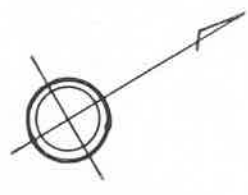

1 : 500


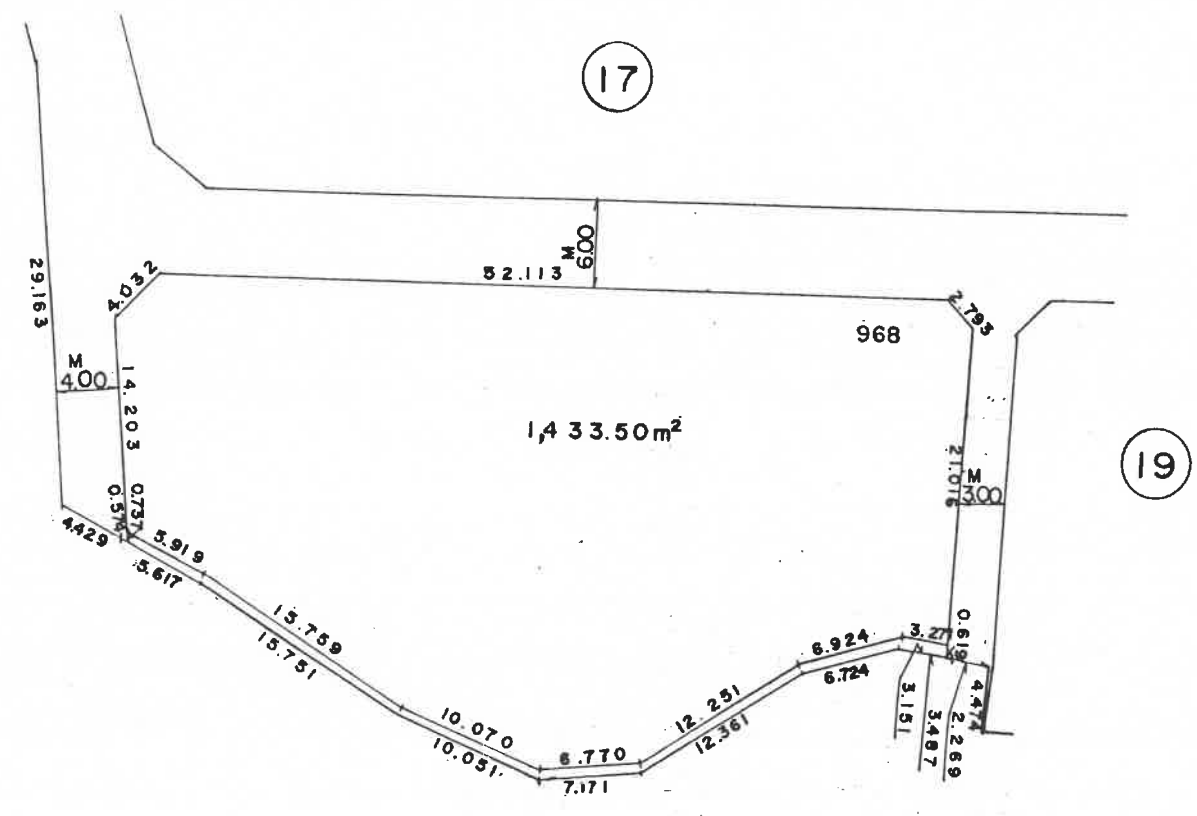


凡	例
	换地处分地

# 换地图

街区番号 19


1:500

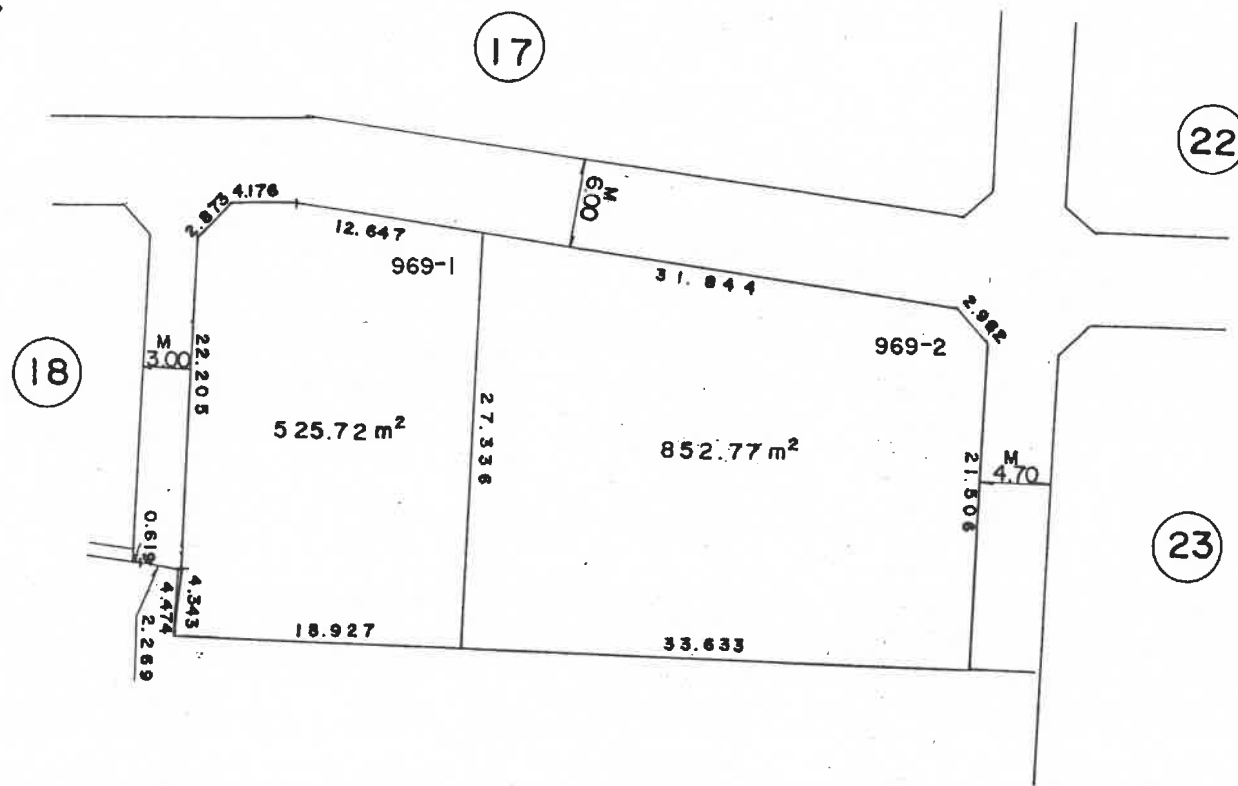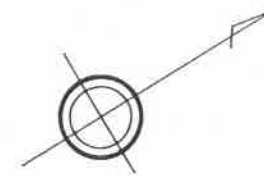


凡	例
	换地处分地

# 换地图

街区番号 20

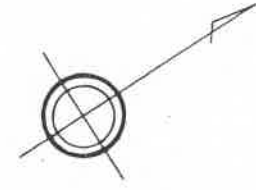

1 : 500

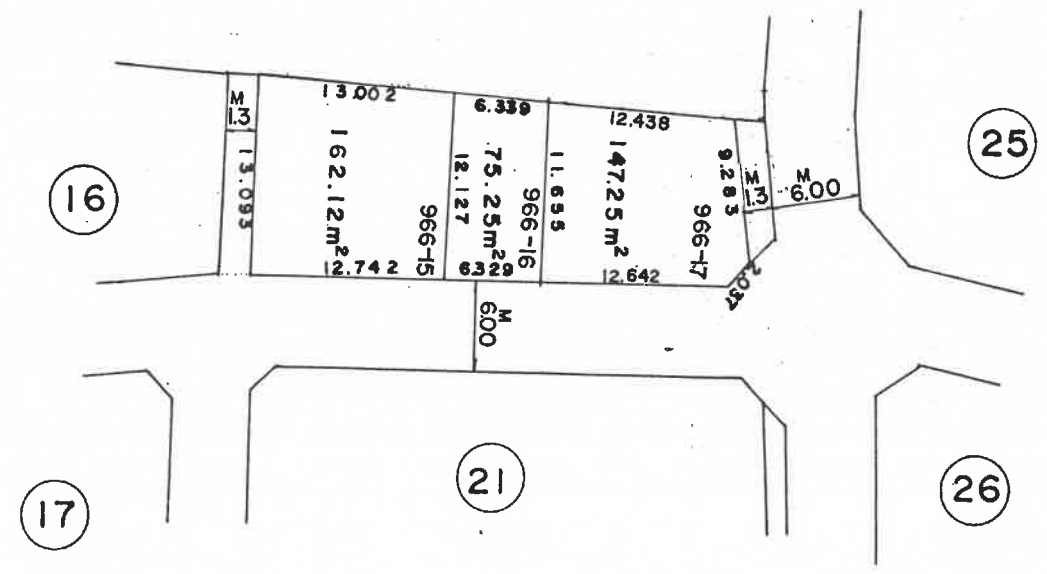

凡 例	
	换地处分地